


Proposed Ground Floor Plan

1:50

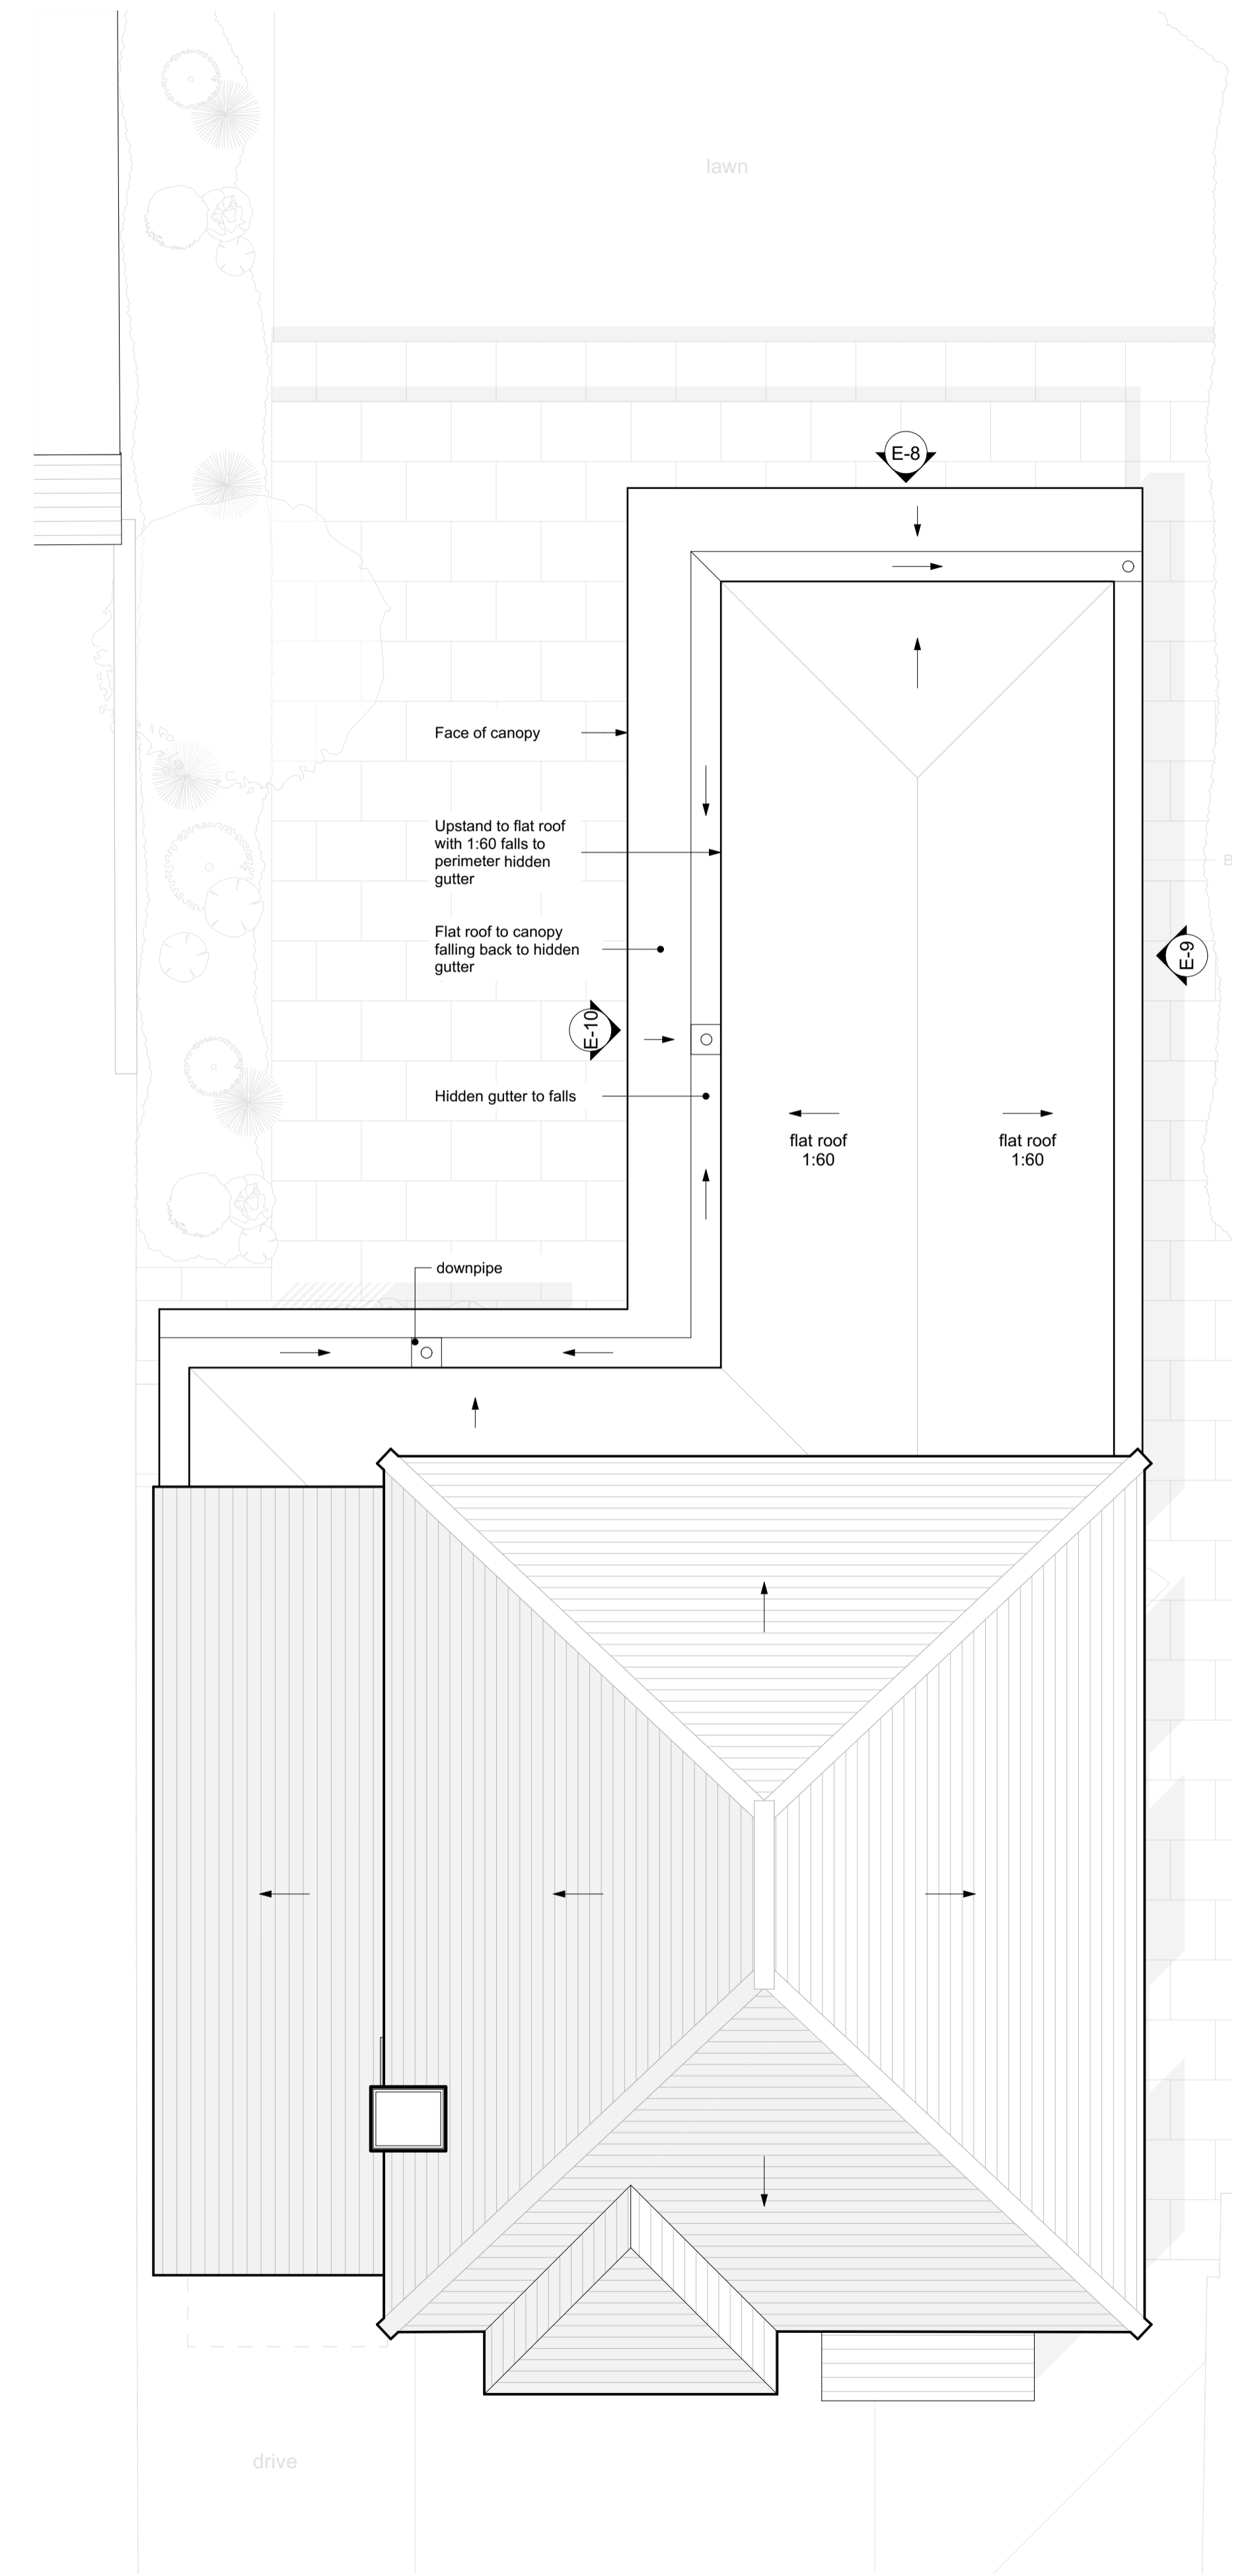

Proposed Roof Plan

1:50

rev.	date	changes description	issued by
P01	03/06/2025	Planning Issue	DF



**ARCHI  
BUILD**

<p>this drawing is the copyright of ARCHIBUILD and may not be copied, altered or reproduced in any way or passed to a third party without written authority. All dimensions subject to site survey and site verification. Do not scale for construction ©</p> <p>www.archibuild.uk hello@archibuild.uk t: 02393 812350 m: 07500 662998</p>	<p>drawn by <b>DF</b></p> <p>date created <b>03/06/2025</b></p> <p>checked by <b>Client</b></p>	<p>scale at A1 <b>1:50</b></p>	<p>project title <b>33 Beechcroft Road</b></p> <p>document title <b>Proposed Plans</b></p>	<p>project <b>Beechcroft Road</b></p> <p>number <b>0003</b></p> <p>availability description <b>Planning Issue</b></p> <p>revision <b>P01</b></p>
--	---	------------------------------------	--	--