



GF Proposed Ground Floor 1:100

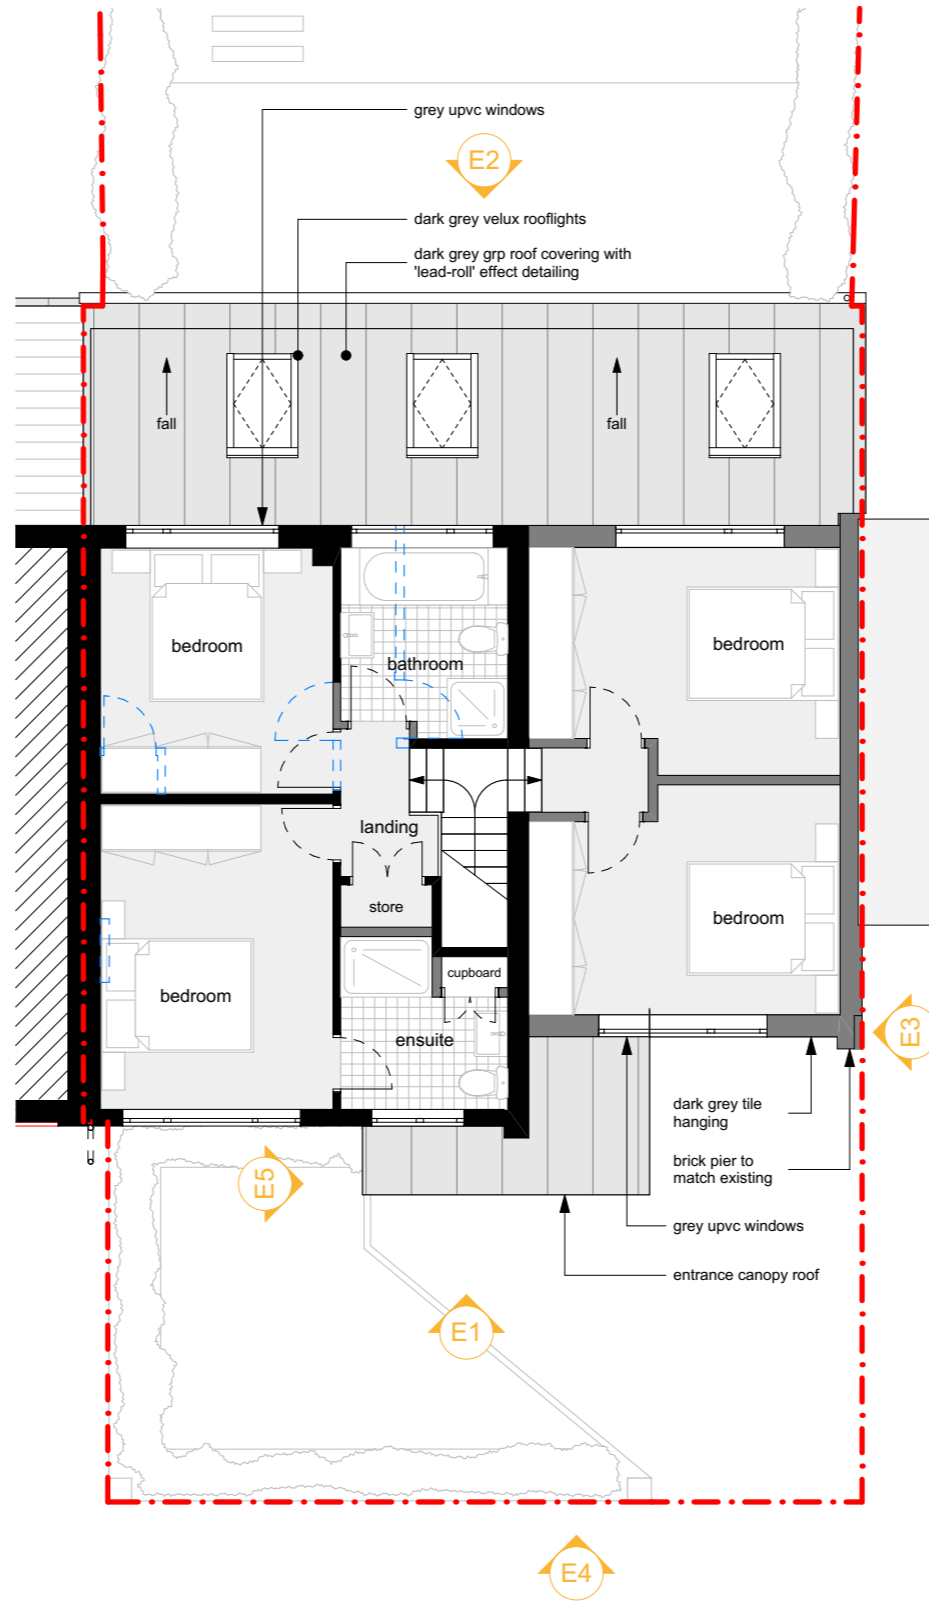



FF Proposed First Floor 1:100

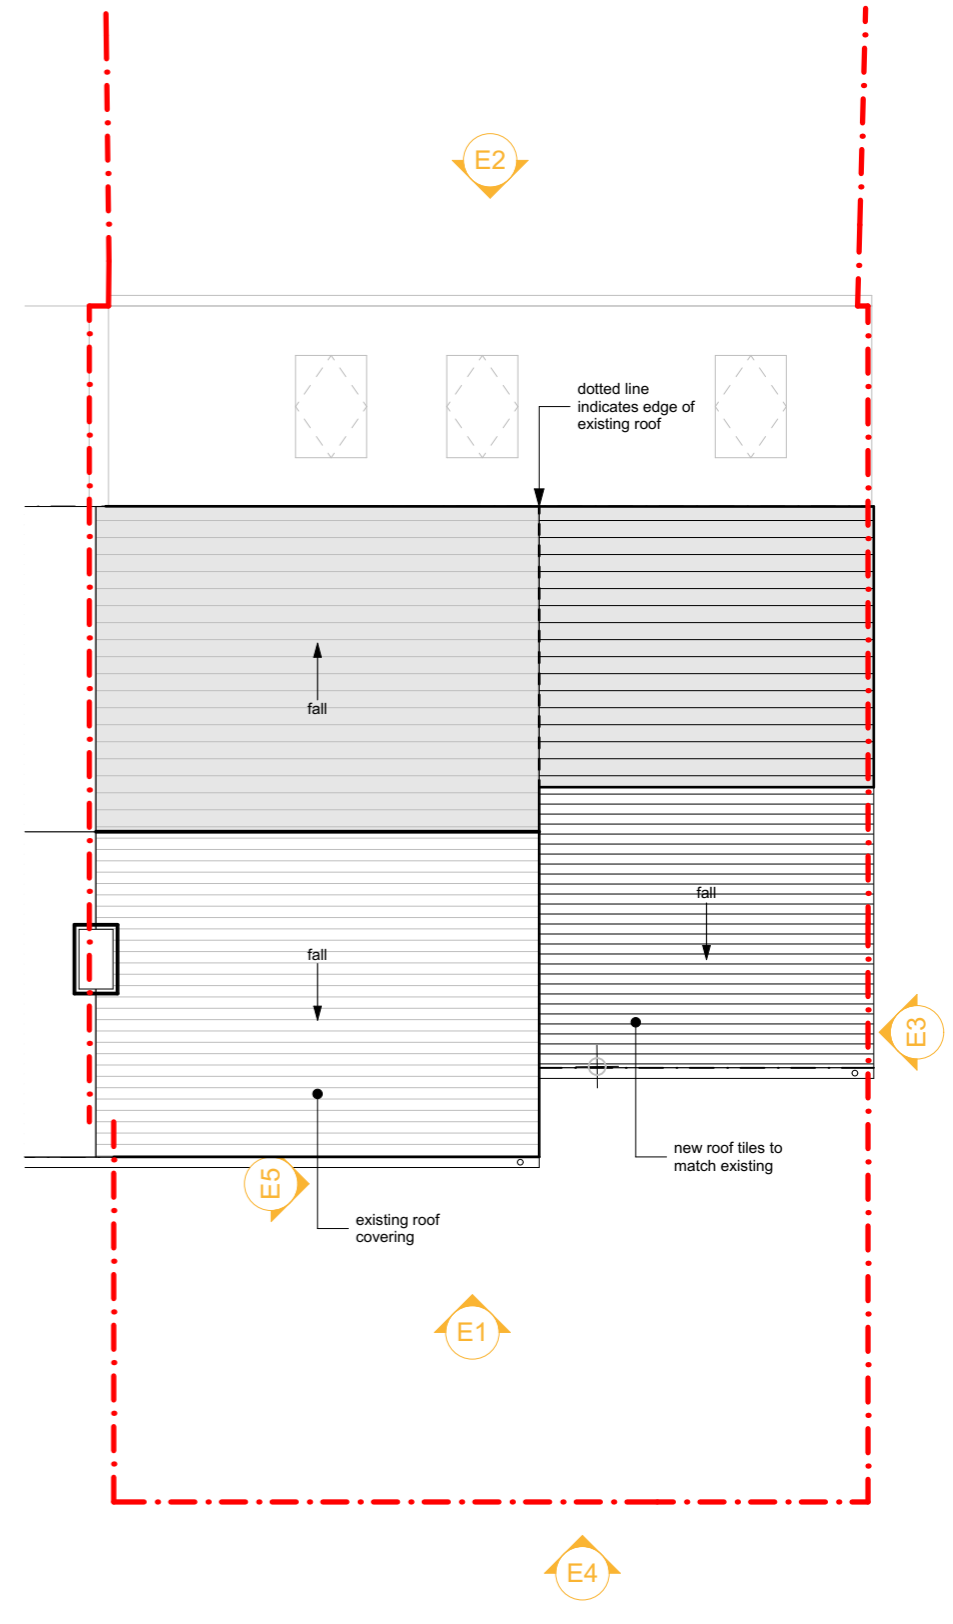

RF-Roof 1:100

**KEY**

- Existing
- Proposed
- Site boundary
- Demolished
- ▲ Entrance/Access points

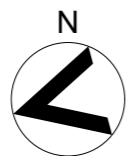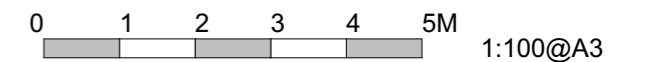

**ARCHI  
BUILD**

this drawing is the copyright of ARCHIBUILD and may not be copied, altered or reproduced in any way or passed to a third party without written authority. All dimensions subject to site survey and site verification. Do not scale for construction ©

www.archibuild.uk  
hello@archibuild.uk  
t: 02393 812350  
m: 07500 662998

drawn by  
DF  
date created  
30/09/2021  
checked by  
Client  
scale at A3  
1:100

project title  
Rowallan Avenue  
document title  
Proposed Plans

project  
31 Rowallan Avenue  
suitability description  
Planning

number  
0010  
revision  
P02

rev.	date	changes description	issued by
P02	30/09/2021	Planning validation amendments, E5-North Elevation marker added	DF
P01	22/09/2021	Planning Issue	DF