




E1 West Elevation 1:100

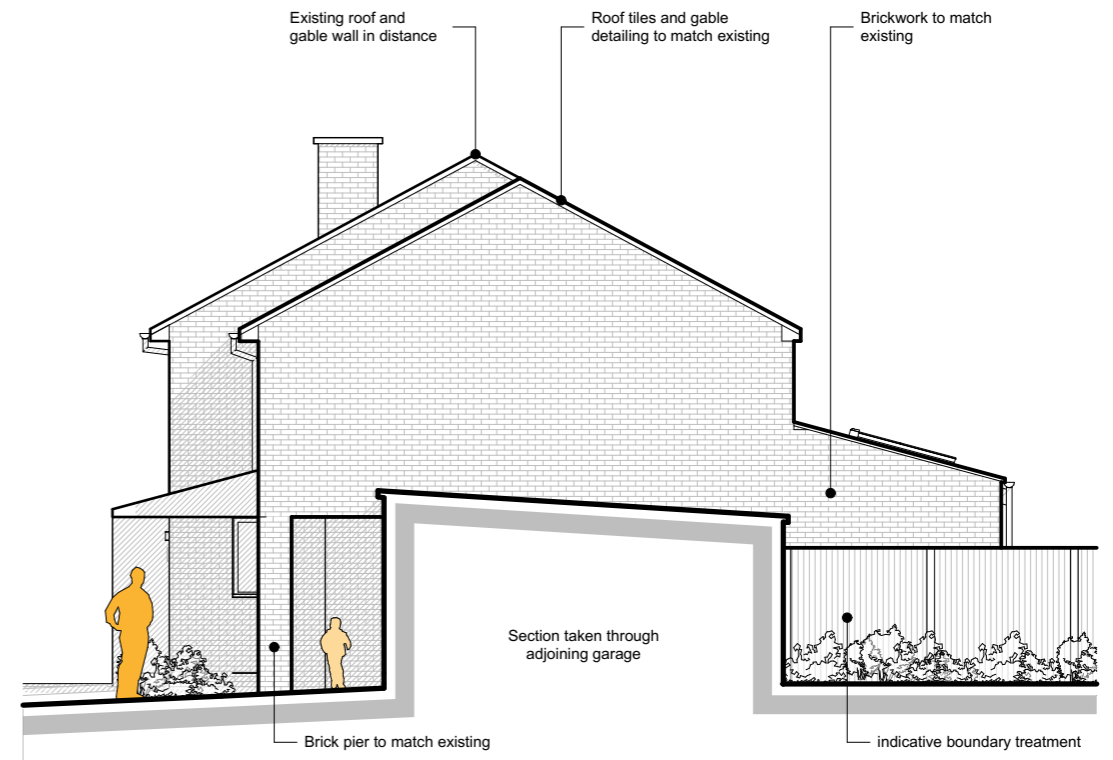

E3 South Elevation 1:100

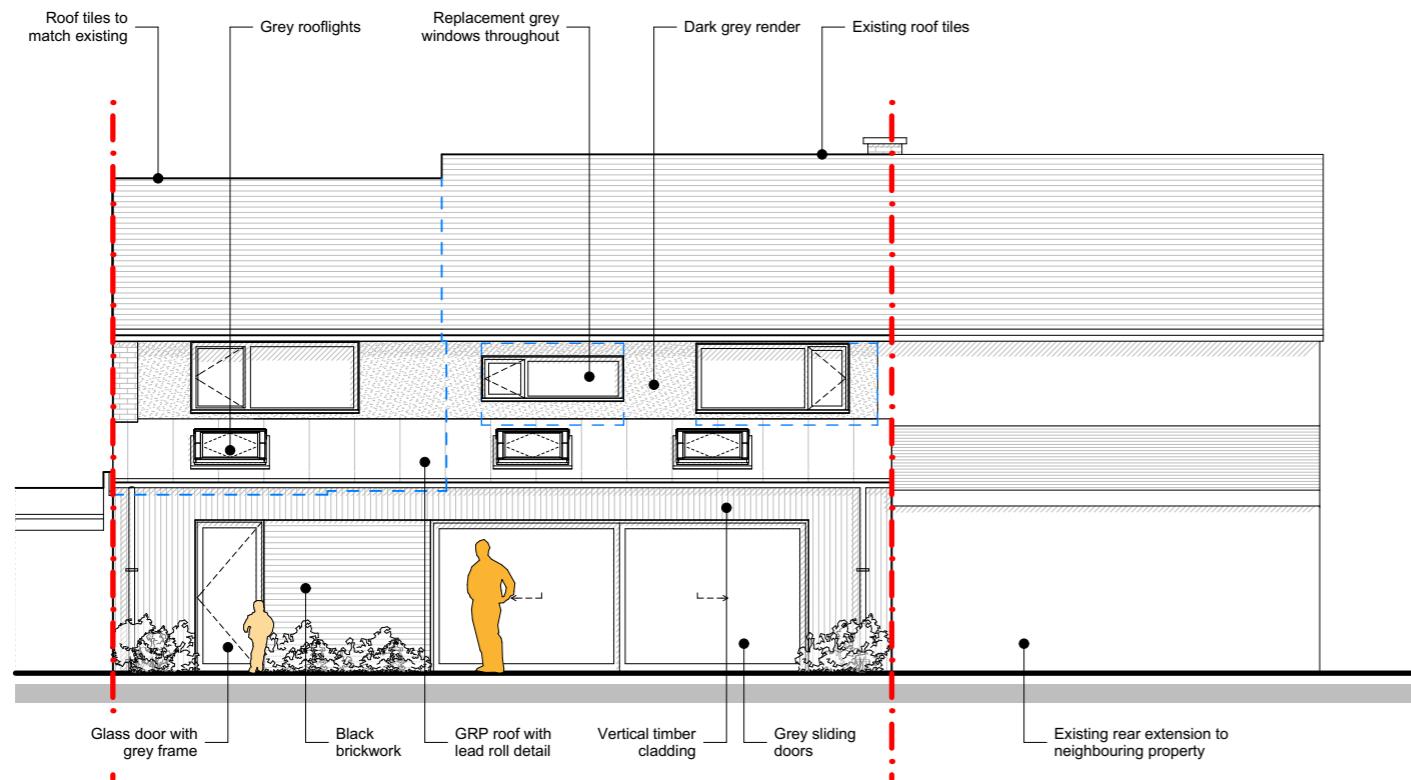

E2 East Elevation 1:100

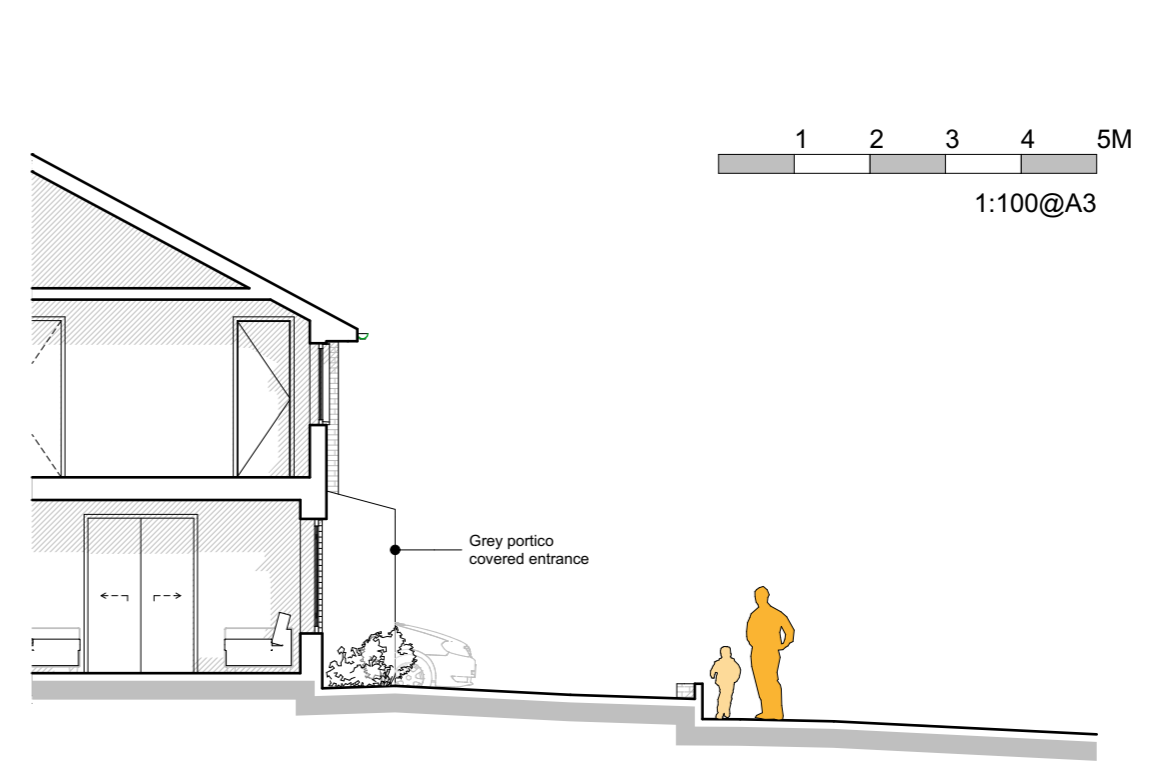

E5 North Elevation 1:100

rev.	date	changes description	issued by
P03	17/12/2021	Boundary line amendments	DF
P02	30/09/2021	North Elevation added	DF
P01	22/09/2021	Planning Issue	DF

**ARCHI
BUILD**

this drawing is the copyright of ARCHIBUILD and may not be copied, altered or reproduced in any way or passed to a third party without written authority. All dimensions subject to site survey and site verification. Do not scale for construction ©

www.archibuild.uk
hello@archibuild.uk
t: 02393 812350
m: 07500 662998

drawn by
DF
date created
17/12/2021
checked by
Client
scale at A3
1:100

project title
Rowallan Avenue
document title
Proposed Elevations

project
31 Rowallan Avenue
suitability description
Planning

number
0301
revision
P03