




E-10 West Elevation 1:50

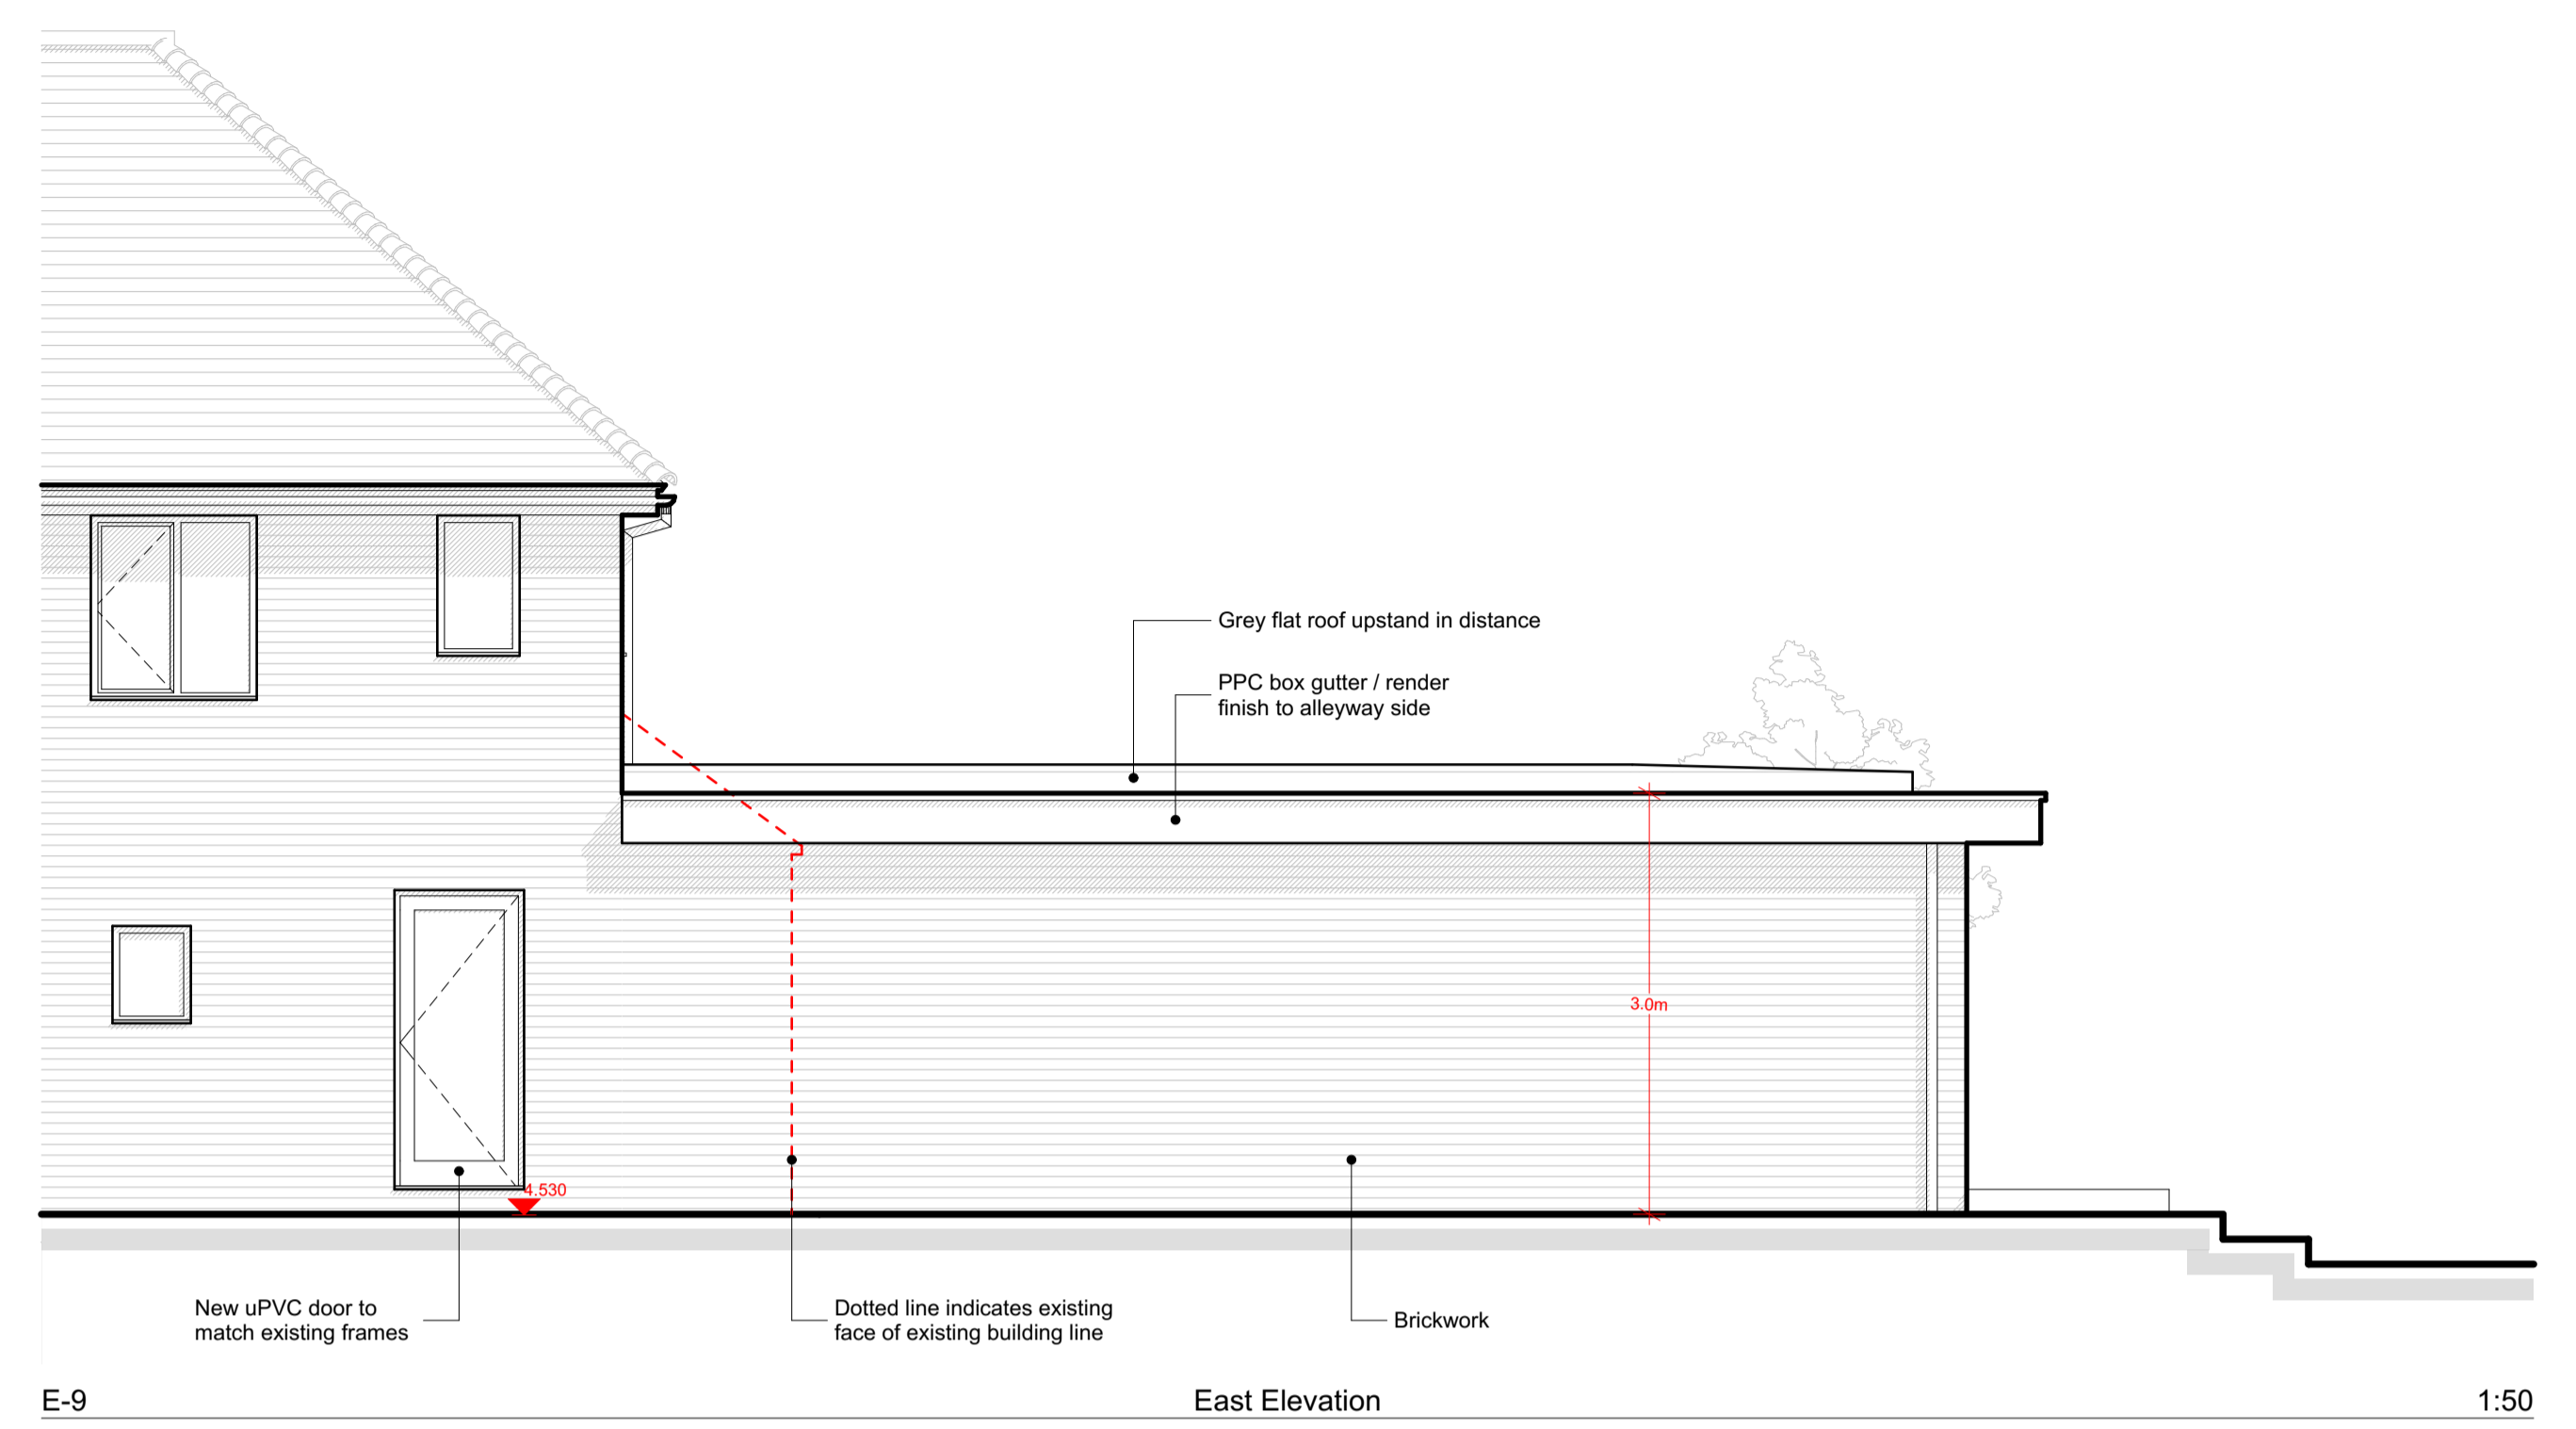

E-9 East Elevation 1:50

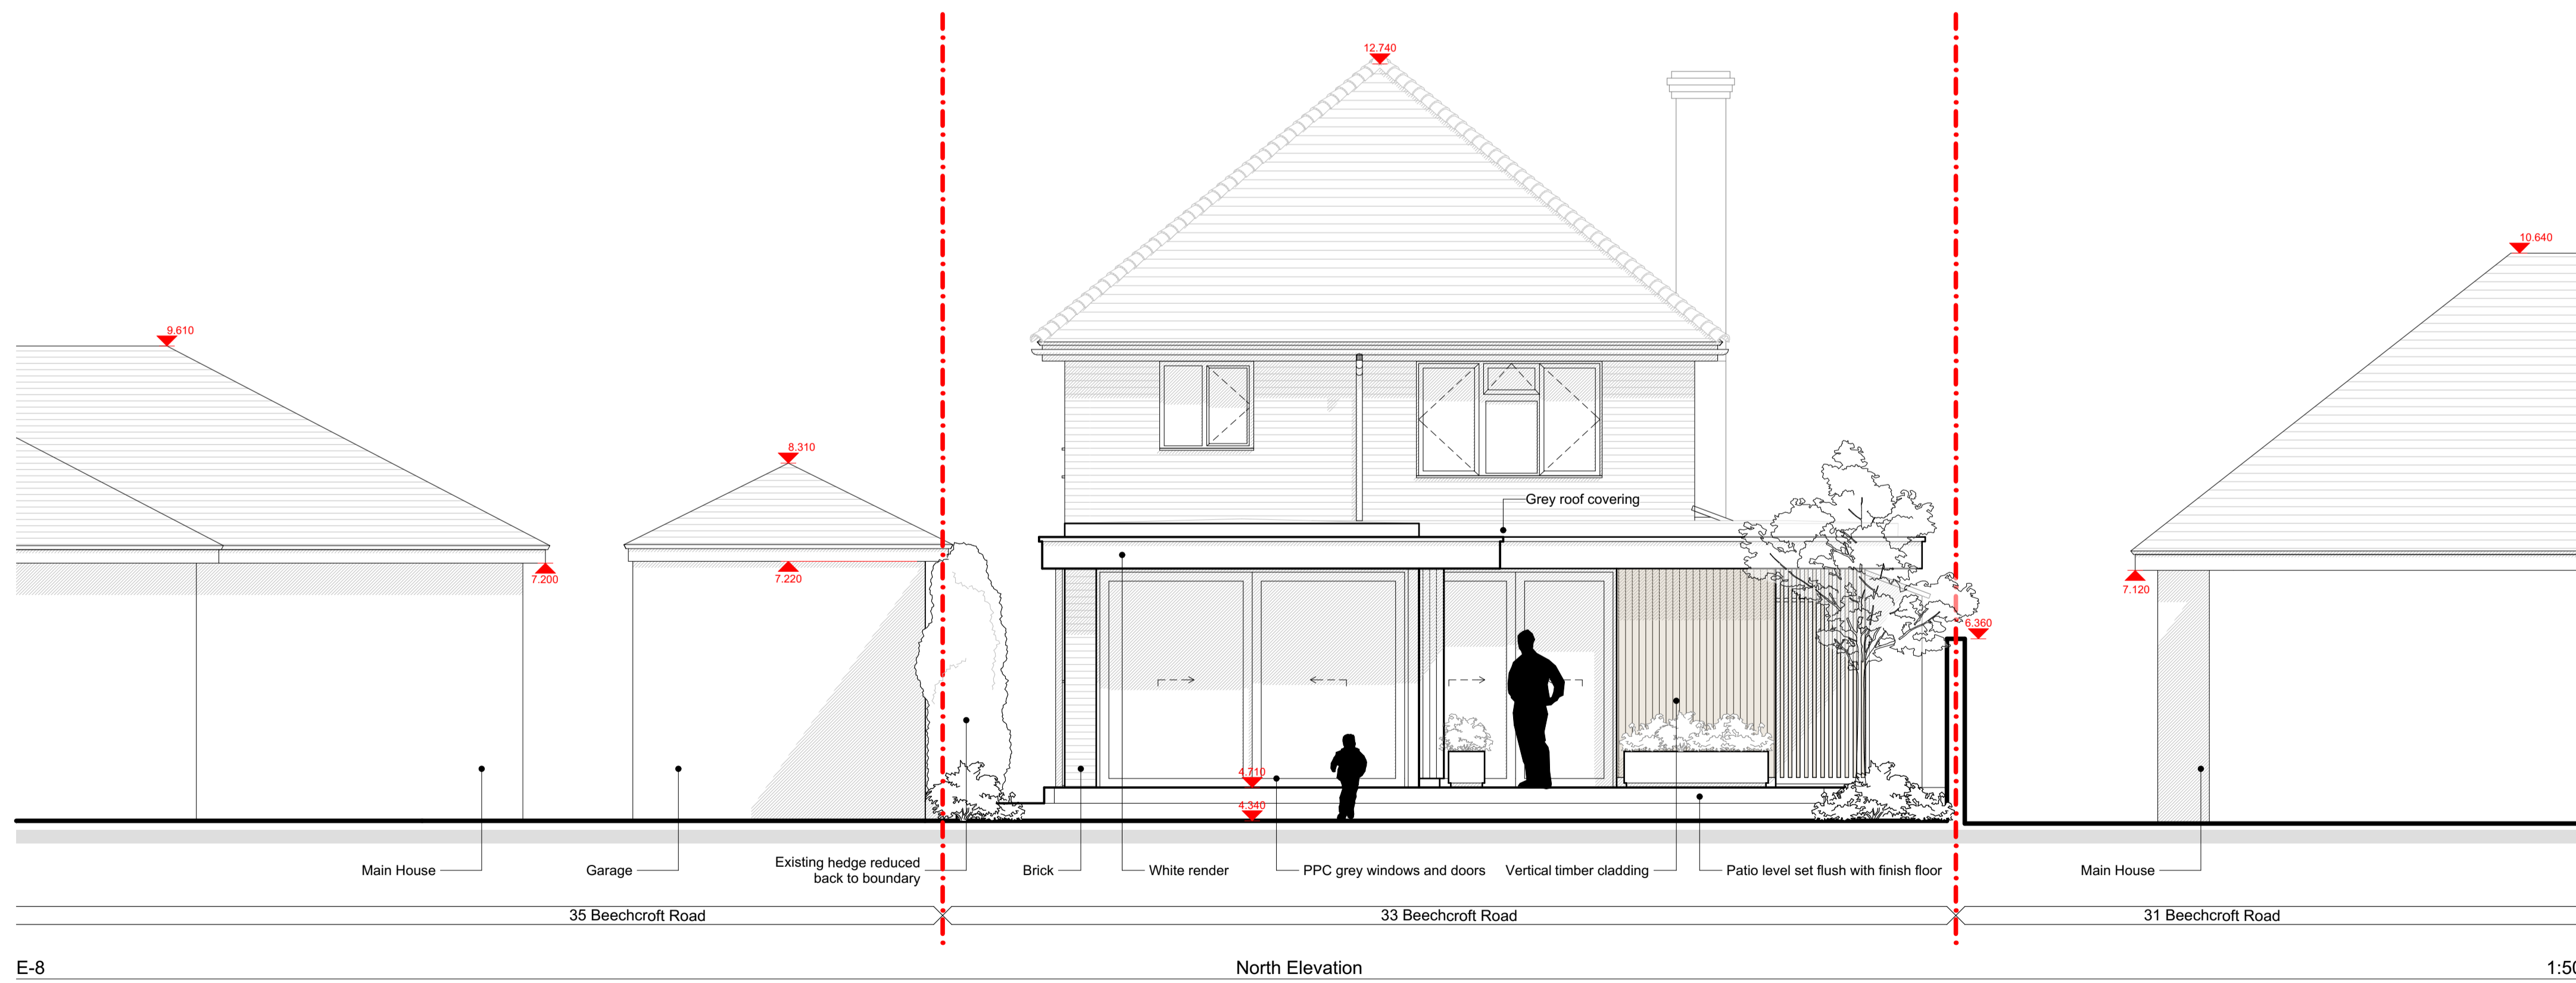

E-8 North Elevation 1:50

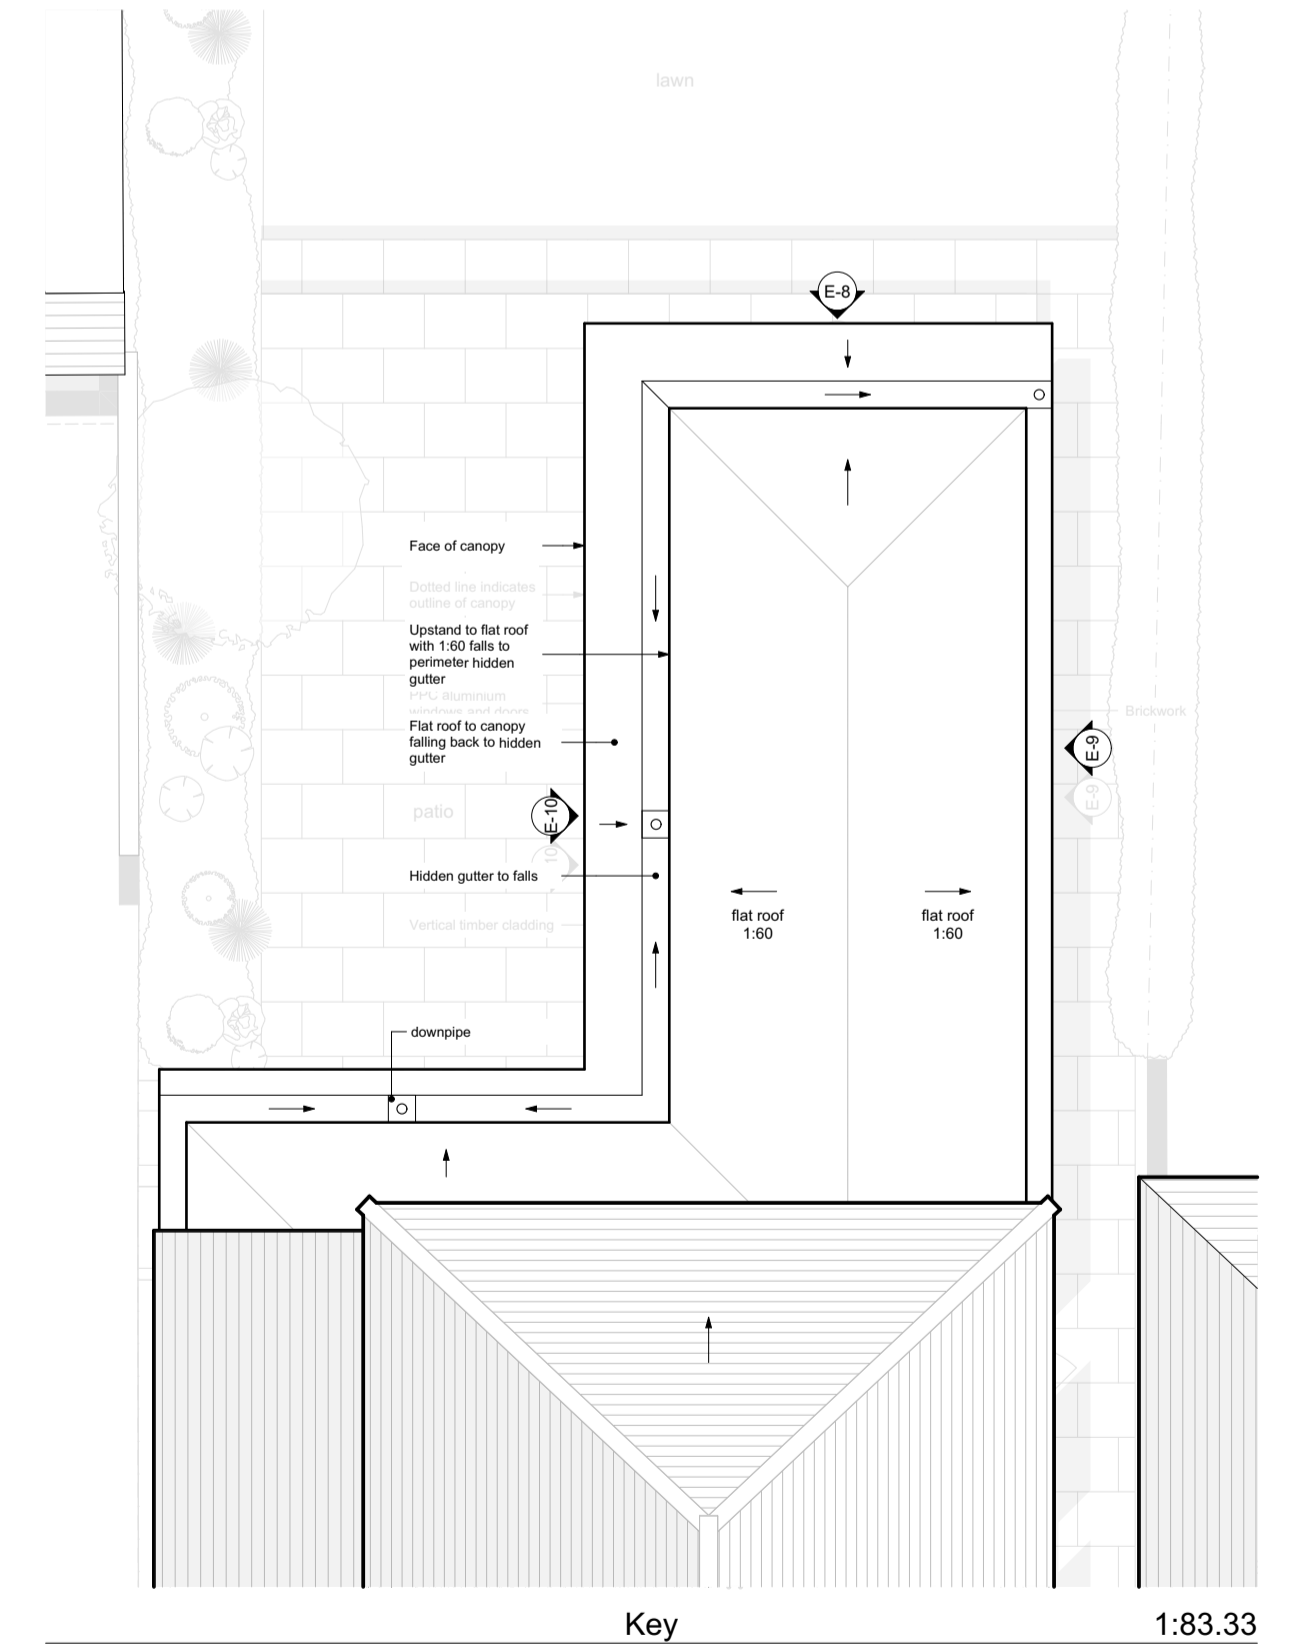

Key 1:83.33