


S01 Technical Cross Section 1:25

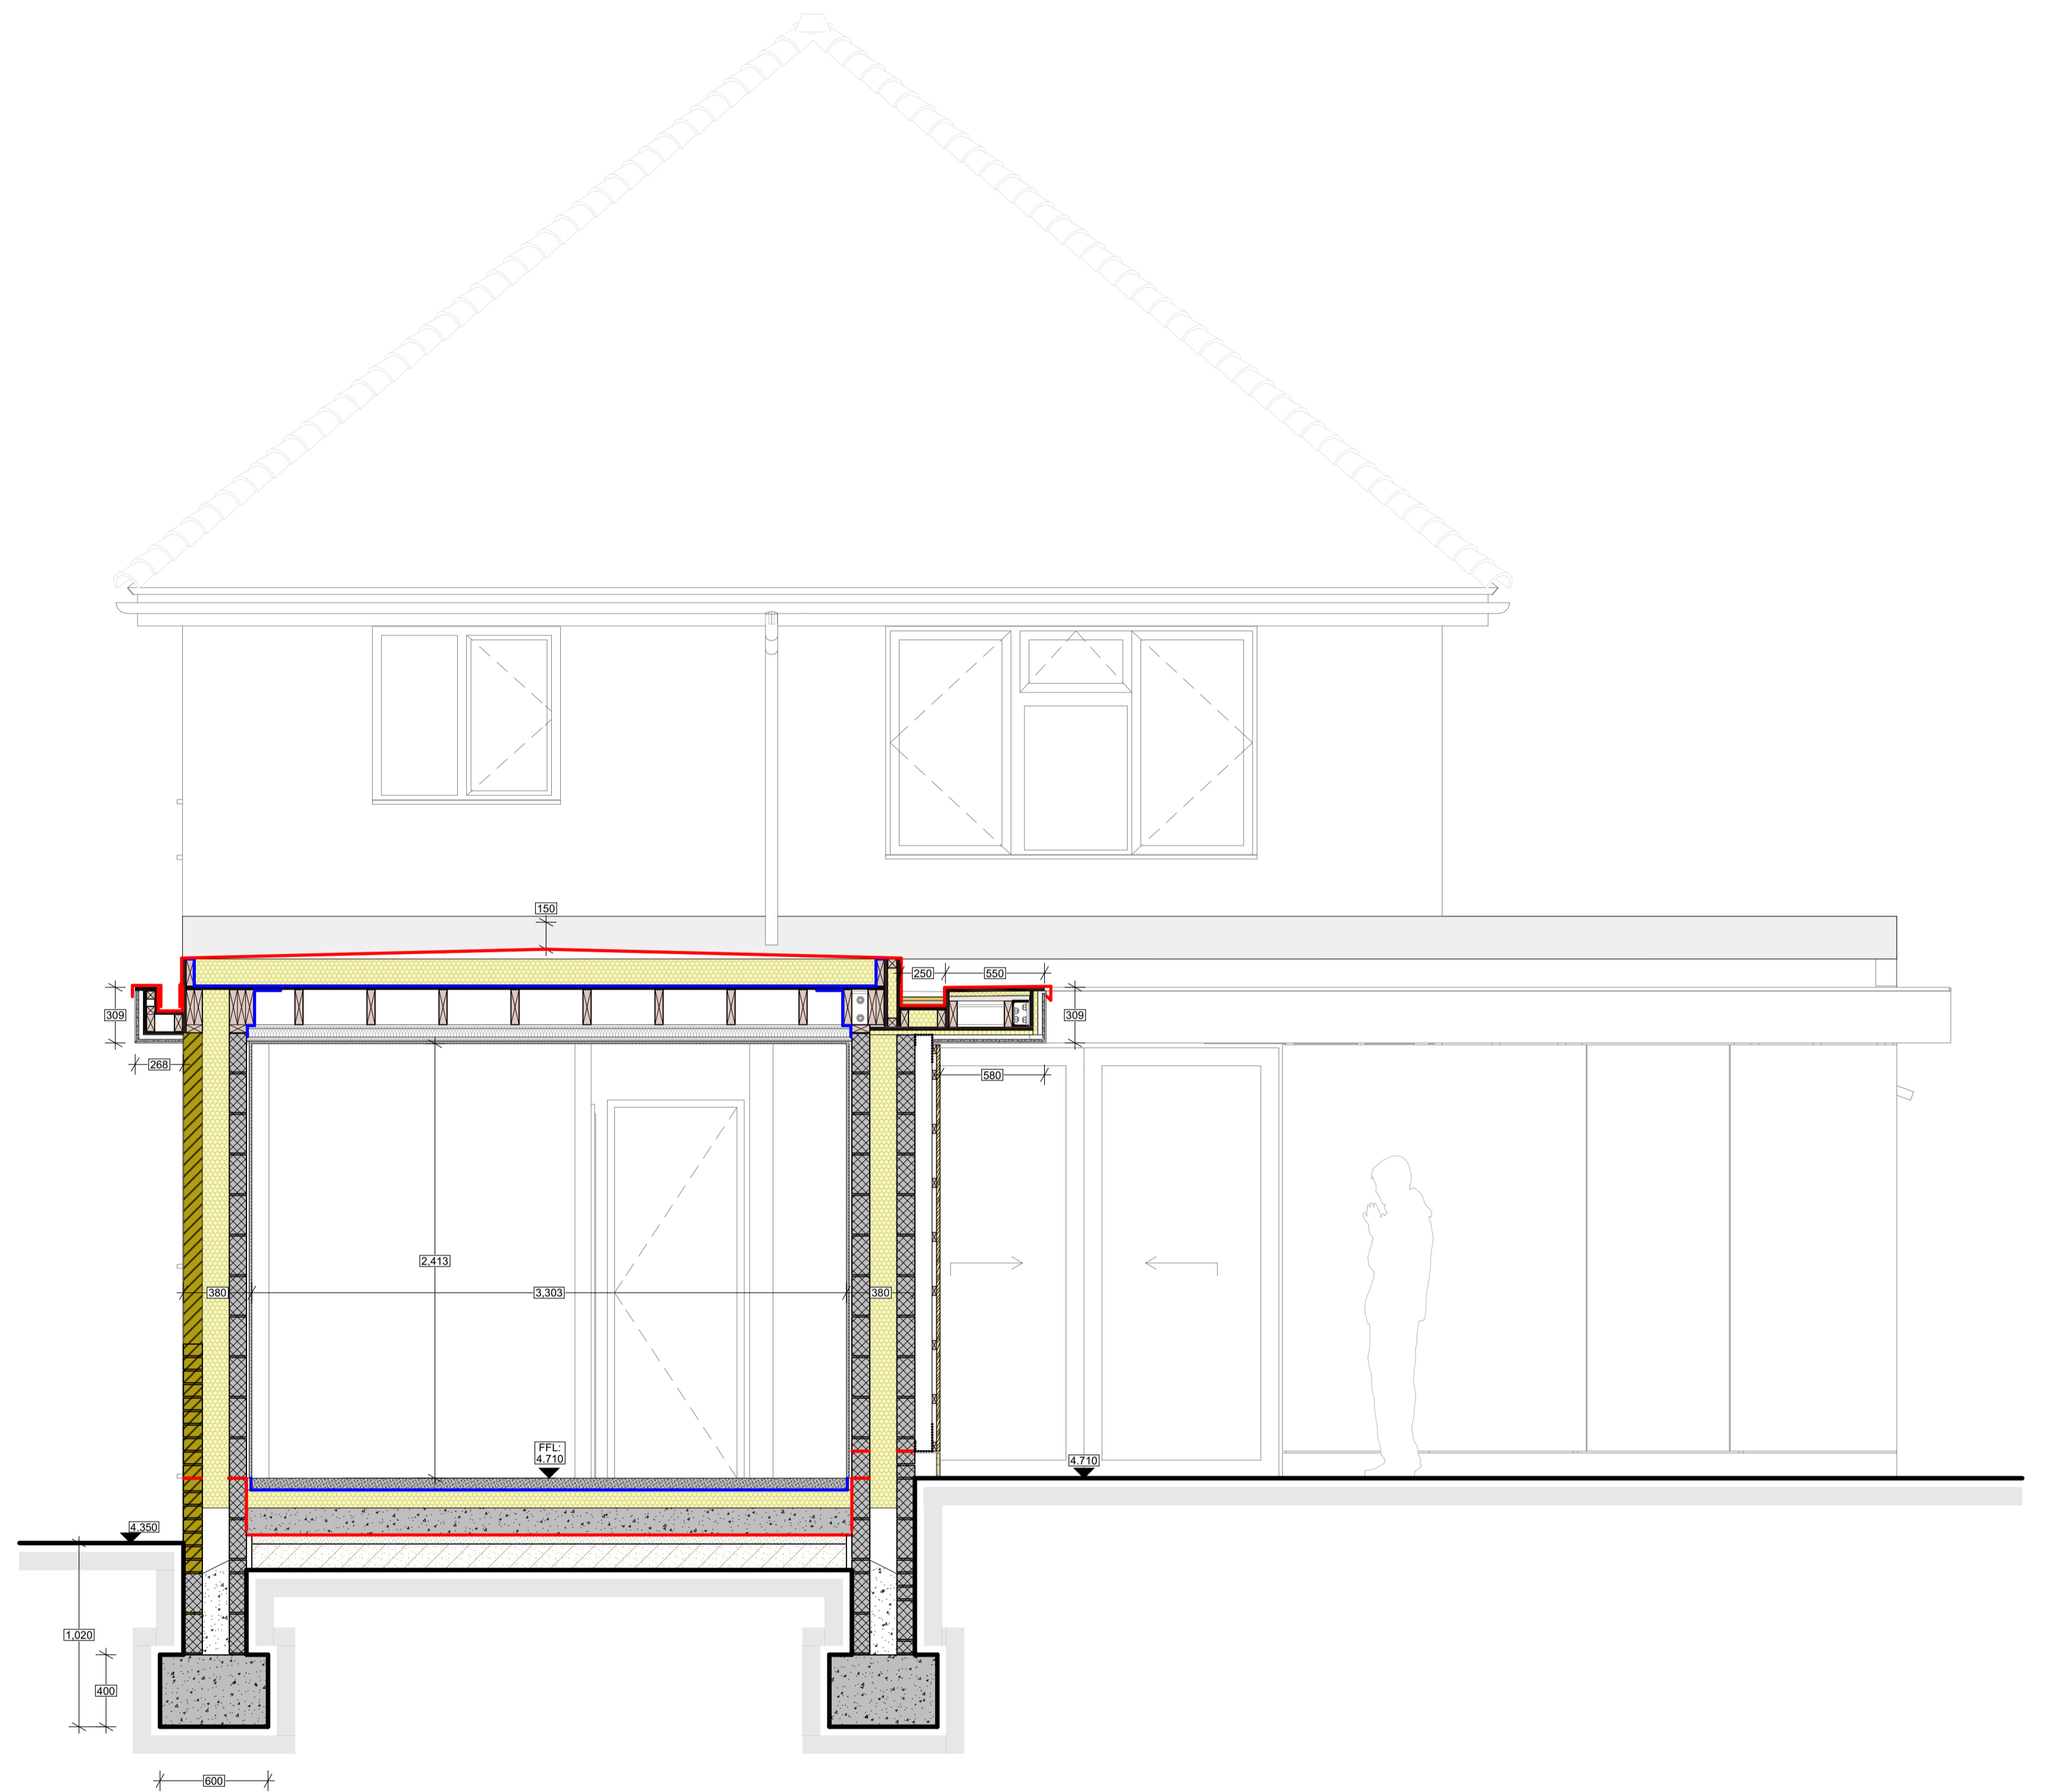

S02 Technical Cross Section + Outline Elevation 1:25

rev.	date	changes description	issued by
T01	21/11/2025	First Technical Issue	DF

**ARCHI
BUILD**

this drawing is the copyright of ARCHIBUILD and may not be copied, altered or reproduced in any way or passed to a third party without written authority. All dimensions subject to site survey and site verification. Do not scale for construction ©

www.archibuild.uk
hello@archibuild.uk
t: 02393 812350
m: 07500 662998

drawn by
DF
date created
21/11/2025
checked by
Client
scale at A1
1:25

project title
33 Beechcroft Road
document title
GA Sections

project
Beechcroft Road
number
0501
availability description
Technical Issue
revision
T01